


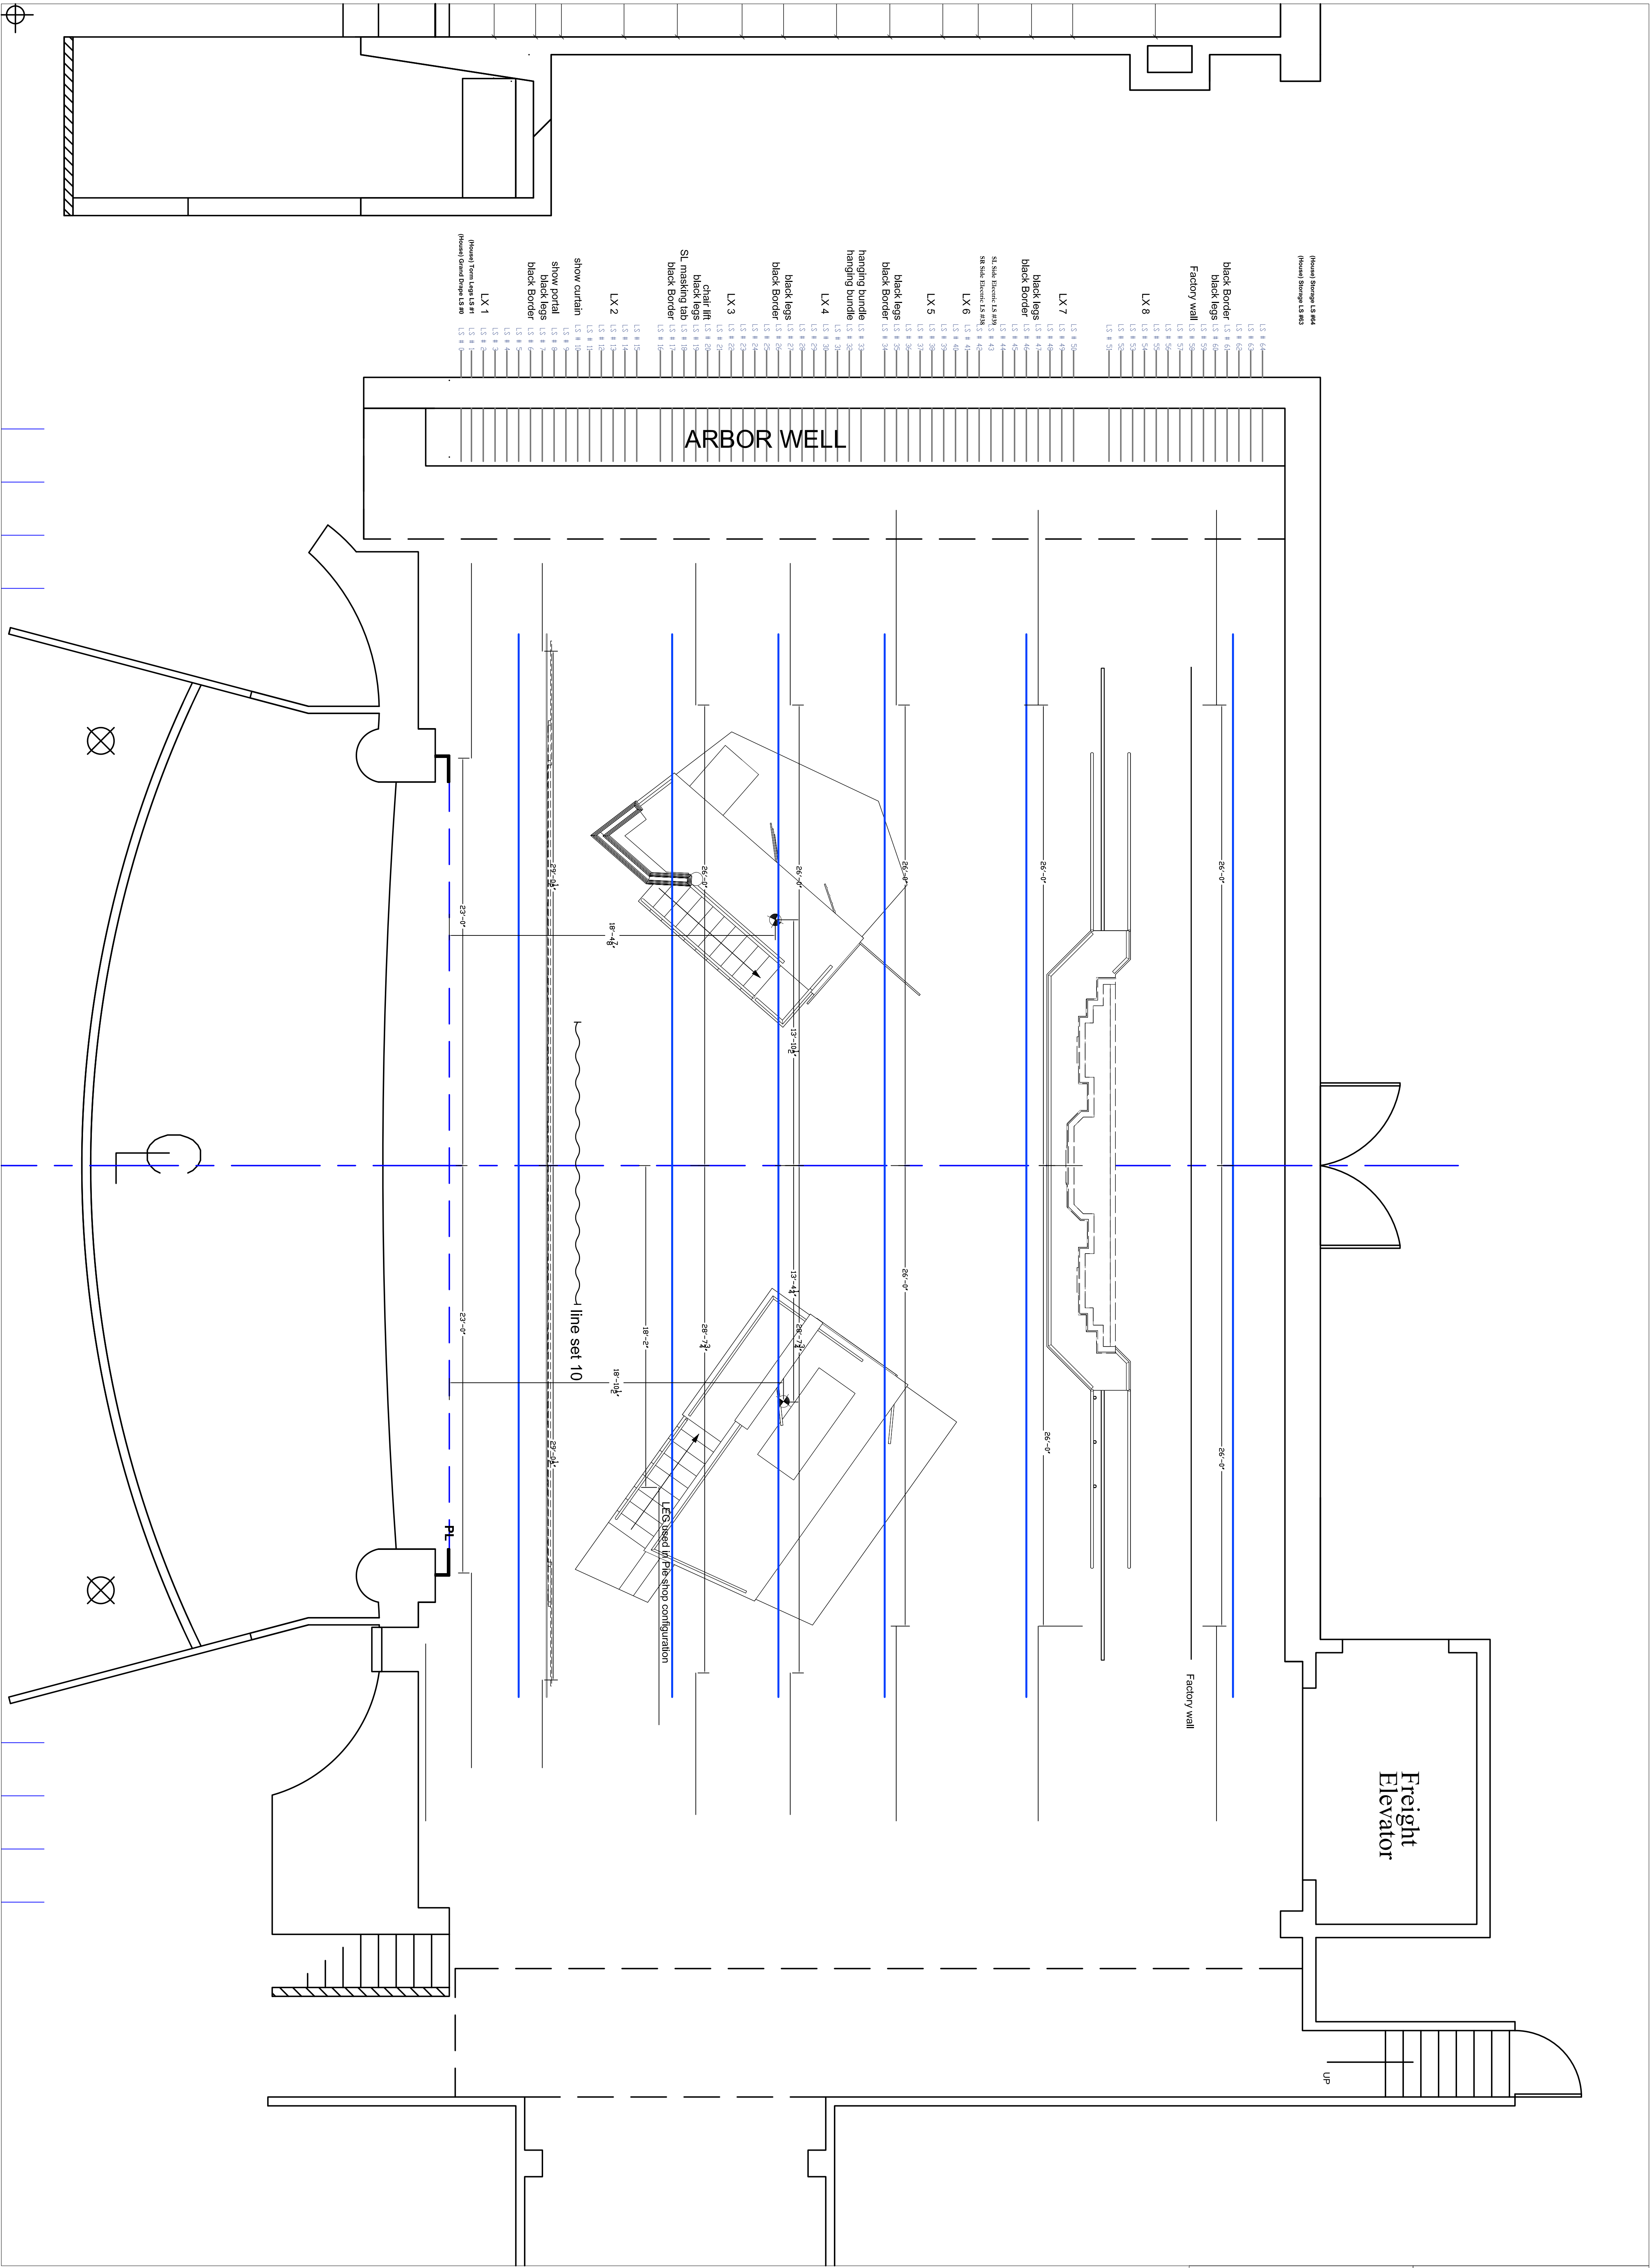

Set groundplan, Prelim
Scale 1/4 = 1'-0"